



D A R C C O S T A

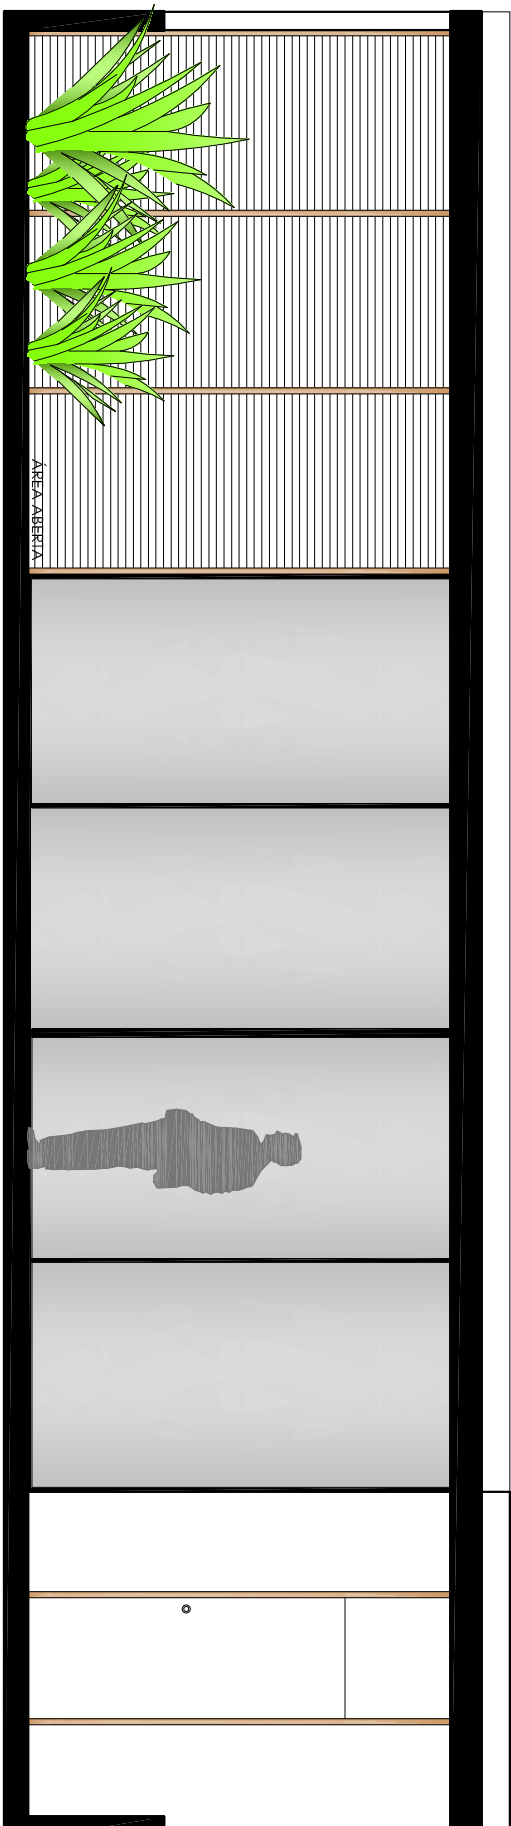

CORTE AA
ESCALA 1:50

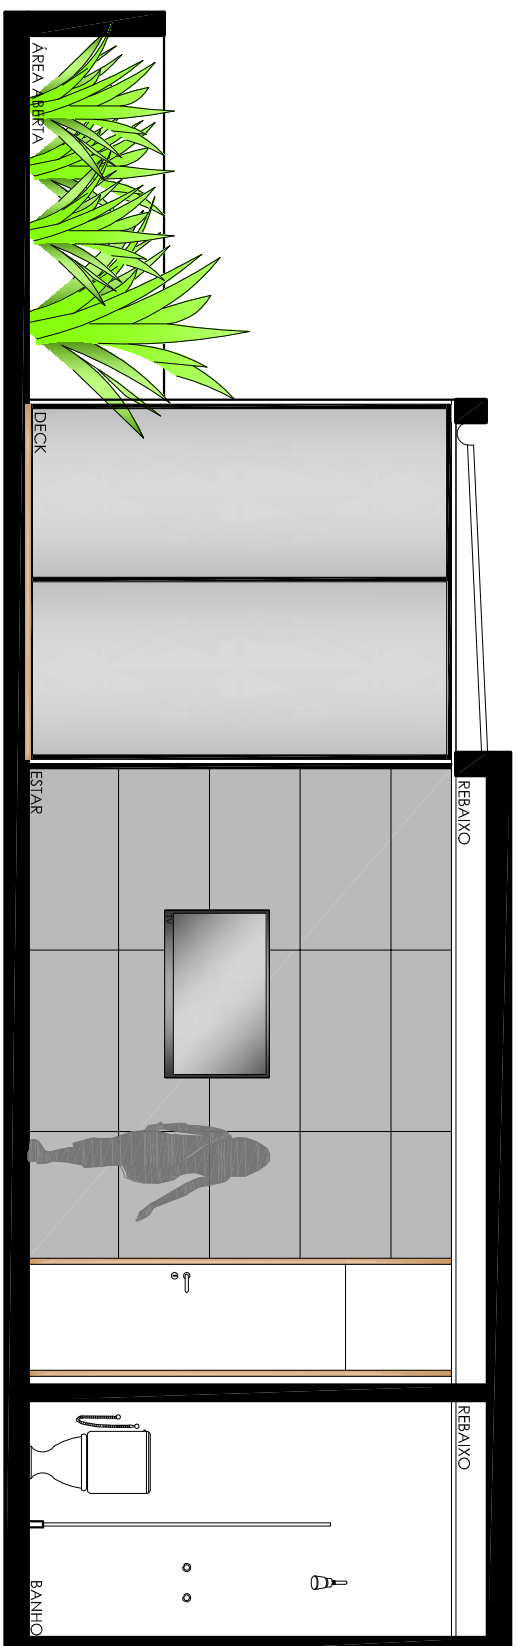

CORTE BB
ESCALA 1:50

